


DETAIL A
SCALE: 1" = 20'

SOILS		
BrB	"WIDE SILT LOAM, 3 TO 8 PERCENT SLOPES"	GD
BrB	"BRINKLOW CHANNERY LOAM, 3 TO 8 PERCENT SLOPES"	C
BrD	"BRINKLOW CHANNERY LOAM, 15 TO 25 PERCENT SLOPES"	B
GeB	"GLENELG LOAM, 3 TO 8 PERCENT SLOPES"	B
GeB	"GLENELG CHANNERY LOAM, 3 TO 8 PERCENT SLOPES"	B
GeC	"GLENELG CHANNERY LOAM, 8 TO 15 PERCENT SLOPES"	B
GeB	"GLENELG SILT LOAM, 3 TO 8 PERCENT SLOPES"	GD
GeC	"GLENELG SILT LOAM, SOMEWHAT POORLY DRAINED, 8 TO 15 PERCENT SLOPES"	GD
MaC	"MAJOR LOAM, 3 TO 15 PERCENT SLOPES"	B
MaD	"MAJOR BRINKLOW COMPLEX, 15 TO 25 PERCENT SLOPES, VERY ROCKY"	B

* DENOTES A 50% SETBACK RELIEF REQUESTED FROM THE PLANNING COMMISSION

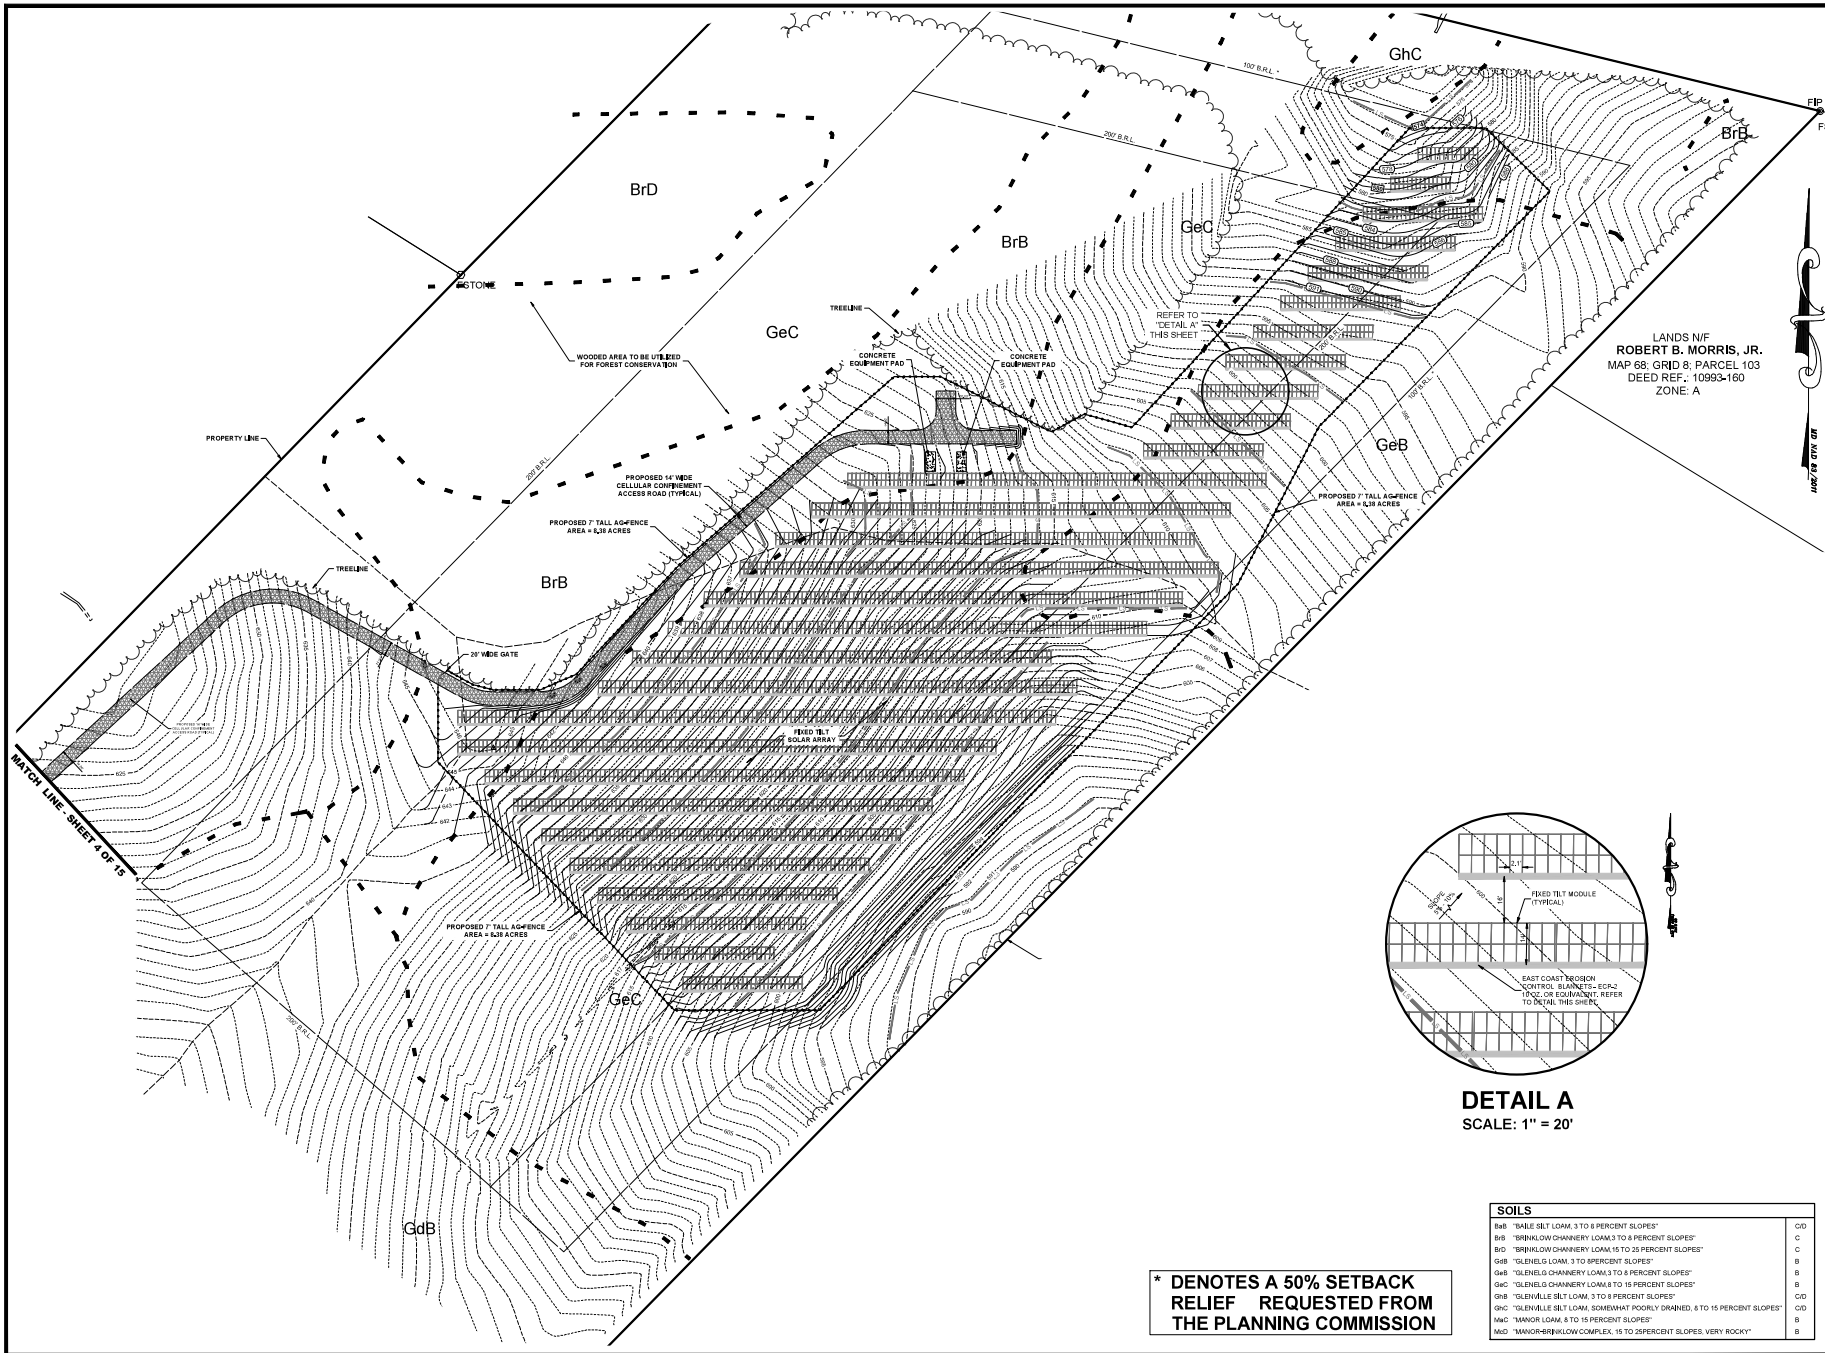

BECKER MORGAN
ARCHITECTURE
ENGINEERING
DESIGN
309 South Governors Avenue
Dover, DE 19904
302.734.7000
The Tower at STAR Campus
100 Discovery Boulevard, Suite 102
Newark, DE 19713
302.369.3700
Maryland
312 West Main Street, Suite 300
Salisbury, MD 21861
410.546.9100
North Carolina
3333 Jocklee Drive, Suite 120
Wilmington, NC 28403
910.341.7600
www.beckermorgan.com



PROJECT TITLE
DIXON LANE SOLAR PROJECT
142 DIXON LANE
ELDERSBURG
CARROLL COUNTY, MD
FOURTEENTH ELECTION DISTRICT

SHEET TITLE
SITE PLAN

0 30 60 120
SCALE : 1" = 60'

MARK	DATE	DESCRIPTION
PROJECT NO.:	2024034.00	
DATE:	05/13/2024	
SCALE:	1" = 60'	
DRAWN BY:	E.H.H.	PROJ. MGR: E.H.H.
SHEET	5 OF 15	