
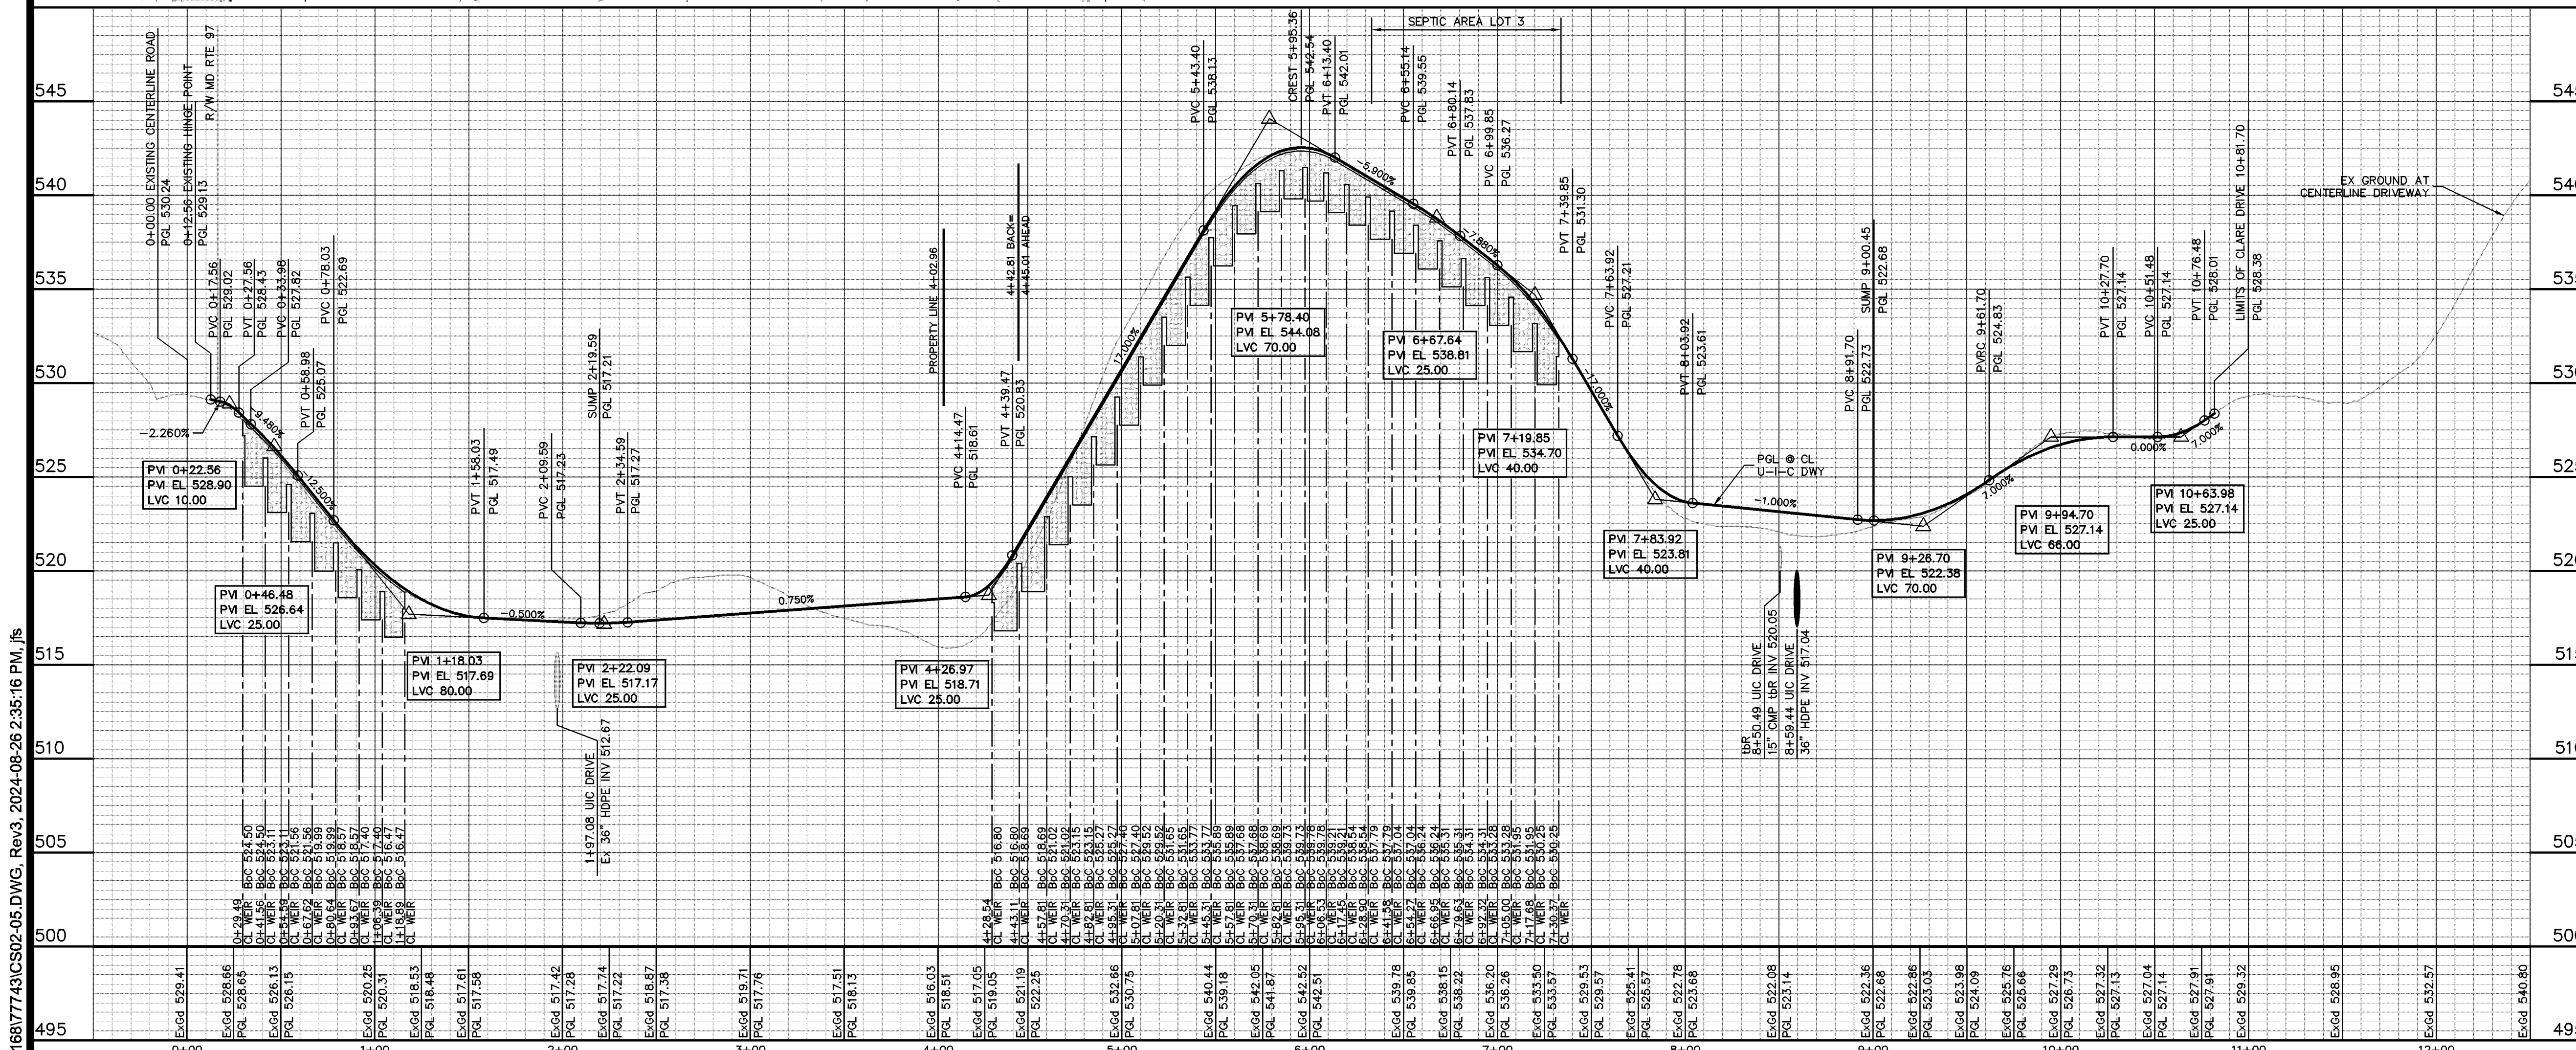


1:CAD00316817743CS02-05.DWG, Rev3, 2024-08-26 2:35:16 PM, Jfs

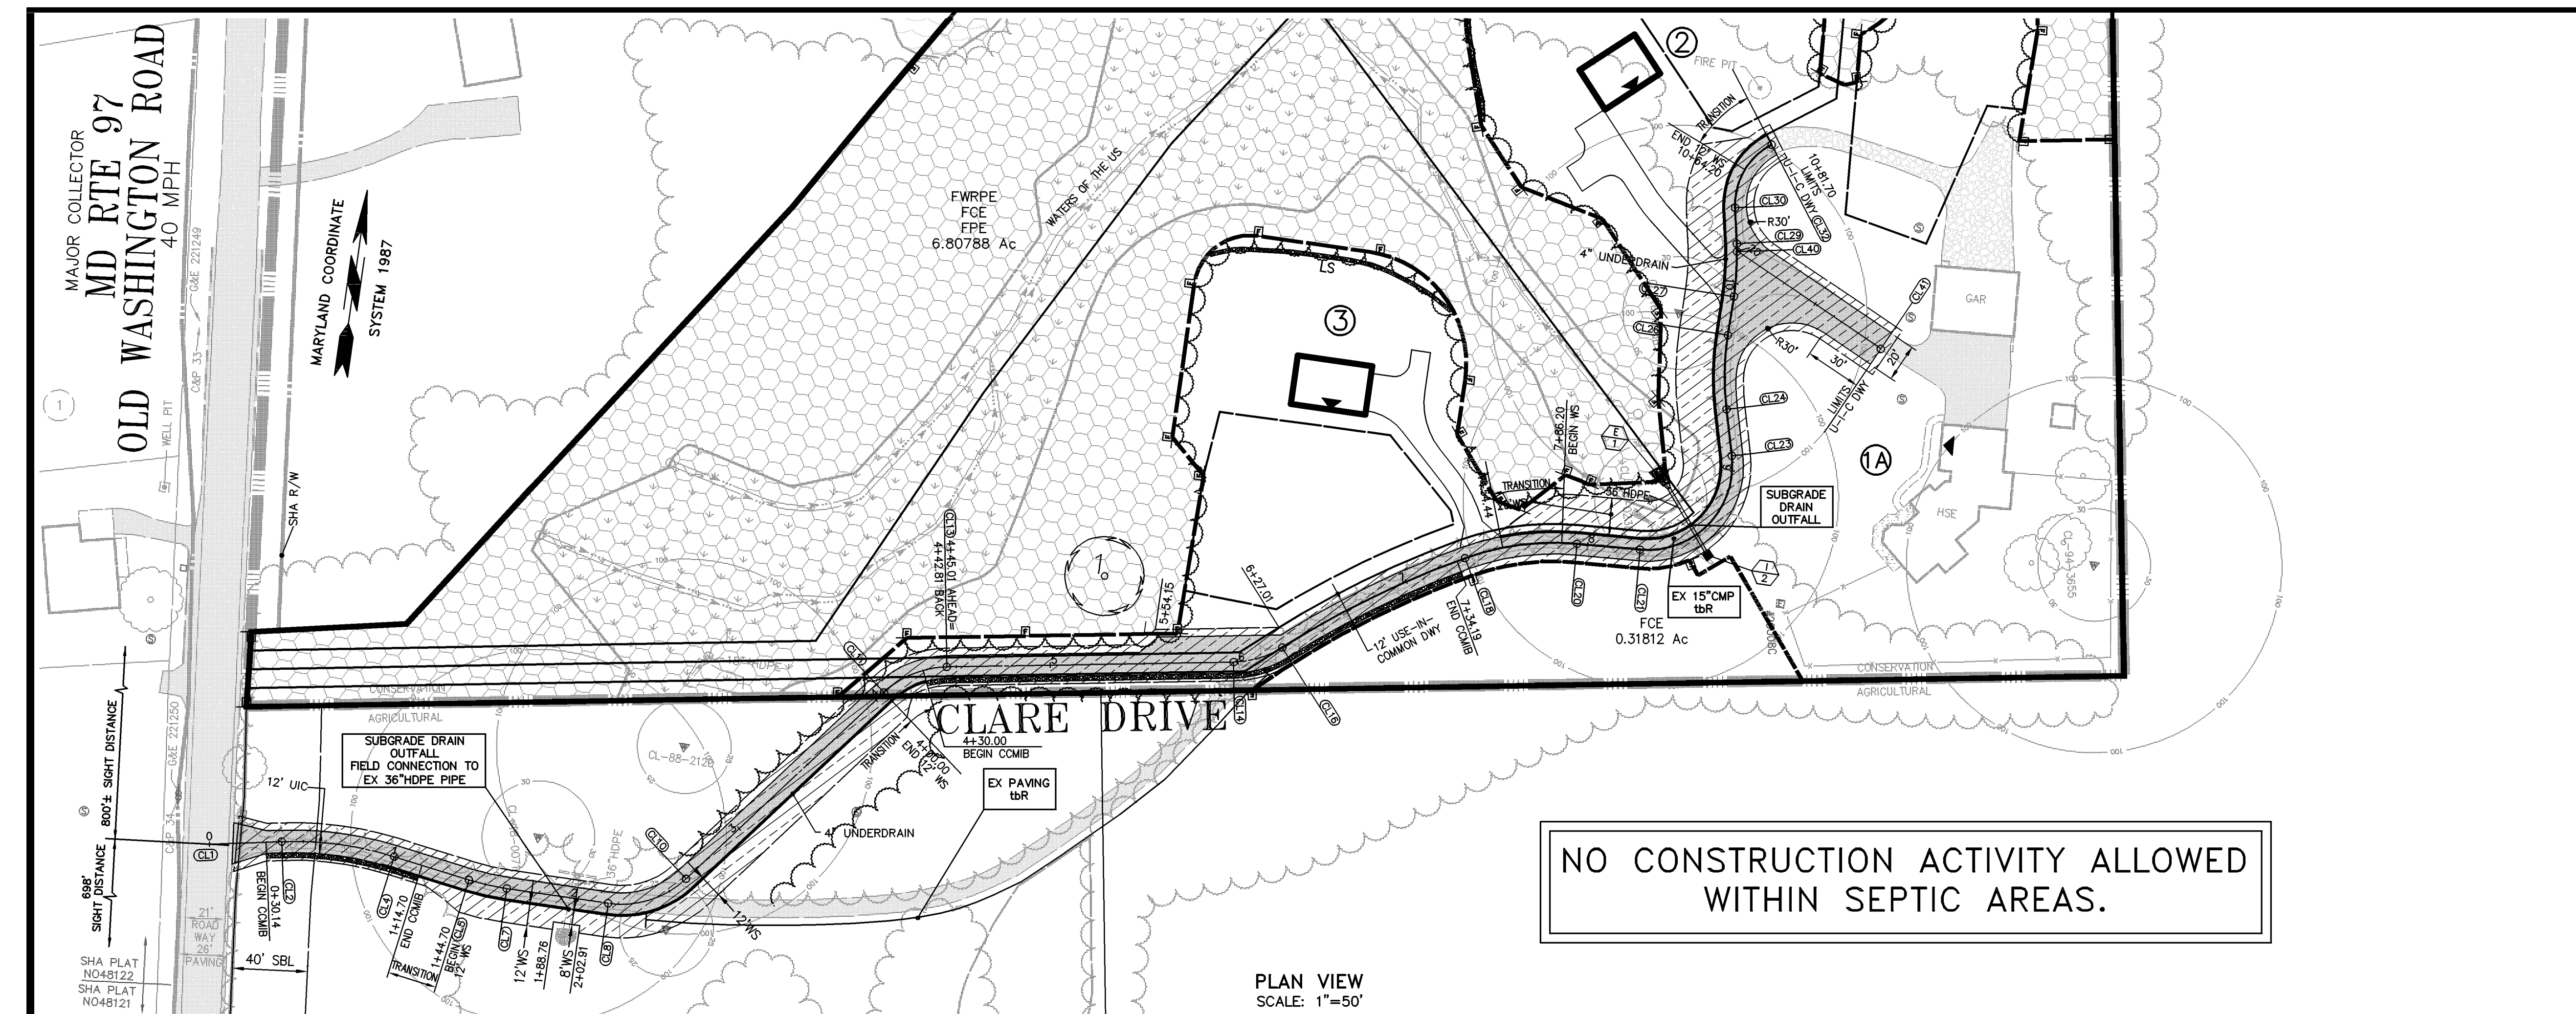

SHEET No

DESCRIPTION

1	TITLE SHEET
2	SEDIMENT CONTROL PLAN
3	SEDIMENT CONTROL DETAILS
4	GRADING PLAN
5	U-I-C DRIVEWAY CONSTRUCTION PLAN & PROFILE
6	CROSS SECTIONS
7	STORMWATER MANAGEMENT PLAN
8	STORMWATER MANAGEMENT DETAILS
9	FOREST CONSERVATION PLAN
10	FOREST CONSERVATION DETAILS

CLARE DRIVE CL DATA

NAME	NORTH	EAST	ANGLE / BEARING	STATION / DISTANCE	REMARKS
CL1	617975.90	1307337.52	0°00'00"	0+00.00	
CL2	617982.64	1307375.44	N 79°55'10"E	38.52	
CL3	617806.23	1307406.81	S 107°04'50"E	0+38.52	
CL4	617983.04	1307435.83	Delta/Arc	192°4'08"	Radius Pt
CL5	617976.28	1307477.04	N 9°19'18"E	60.68	
CL6	618104.56	1307498.10	N 8°19'18"E	179.18	
CL7	617974.56	1307497.51	S 27°00'00"W	0+99.19	
CL8	617974.31	1307552.13	S 89°44'27"E	41.76	
CL9	618024.31	1307552.36	0°00'00"	140.40	
CL10	617993.03	1307591.36	N 0°15'33"W	2+61.14	
CL11	618105.98	1307681.96	S 51°16'01"E	50.00	
CL12	618074.69	1307720.96	Delta/Arc	308°28'26"	Radius Pt
CL13	618124.08	1307713.17	N 8°57'54"W	50.00	
CL14	618147.89	1307864.05	S 40°16'22"E	50.00	
CL15	618197.27	1307856.26	S 40°16'22"E	50.00	
CL16	618159.13	1307888.58	S 40°16'22"E	50.00	
CL17	617776.84	1308212.47	Delta/Arc	12°25'12"	Radius Pt
CL18	618219.84	1307978.38	N 27°51'09"W	138.00	
CL19	618097.83	1308042.85	Delta/Arc	23°07'37"	Radius Pt
CL20	618235.67	1308036.29	N 2°43'32"W	138.00	
CL21	618237.28	1308069.98	N 87°16'28"E	33.73	
CL22	618282.22	1308067.84	Delta/Arc	101°47'54"	Radius Pt
CL23	618293.51	1308111.41	N 75°28'34"E	45.00	
CL24	618317.70	1308105.14	N 14°31'26"W	24.98	
CL25	618354.81	1308248.41	N 75°28'34"E	9+32.88	
CL26	618356.90	1308100.43	Delta/Arc	151°9'59"	Radius Pt
CL27	618377.72	1308100.72	N 89°11'26"W	148.00	
CL28	618379.72	1307958.98	N 89°11'26"W	141.75	
CL29	618405.88	1308098.30	Delta/Arc	11°26'36"	Radius Pt
CL30	618424.60	1308094.79	N 79°21'58"E	28.31	
CL31	618431.24	1308130.17	N 10°38'02"W	19.04	
CL32	618460.61	1308109.36	Delta/Arc	65°19'03"	Radius Pt

CLARE DRIVE TURN AROUND CL DATA

NAME	NORTH	EAST	ANGLE / BEARING	STATION / DISTANCE	REMARKS
CL40	618401.68	1308099.02	0°00'00"	20+00.00	
CL41	618360.94	1308182.05	N 63°51'53"E	92.48	

REVISIONS

REV No.	DATE	BY	DESCRIPTION
1	2018-03-09	DRS/jfs	PER CCERD 2017-04-18, CCBOR 2017-04-21, CCBRM/lsc 2017-05-15
2	2022-02-03	DRS/jfs	PER CCBRM/LSPC 2021-12-20
3	2022-06-29	DRS/jfs	PER CCBRM/LSPC 2022-05-25

D.R.S. & ASSOCIATES

LAND DESIGN CONSULTANTS

52 WINTERS STREET WESTMINSTER, MARYLAND 21157

410-848-4060 410-876-6040 F. 410-848-8818

EXP. 2025-01-18

Exp. 2025-01-18

DSN: drs

DFT:

CHK: drs

SCALE: 1"=50'

25

0

25

50

75

Van Aller 2

DRIVEWAY CONSTRUCTION PLAN & PROFILE

DATE: 2016-04-07

CaCoFile M-15-0073

SHT.NO. 5 OF 10