


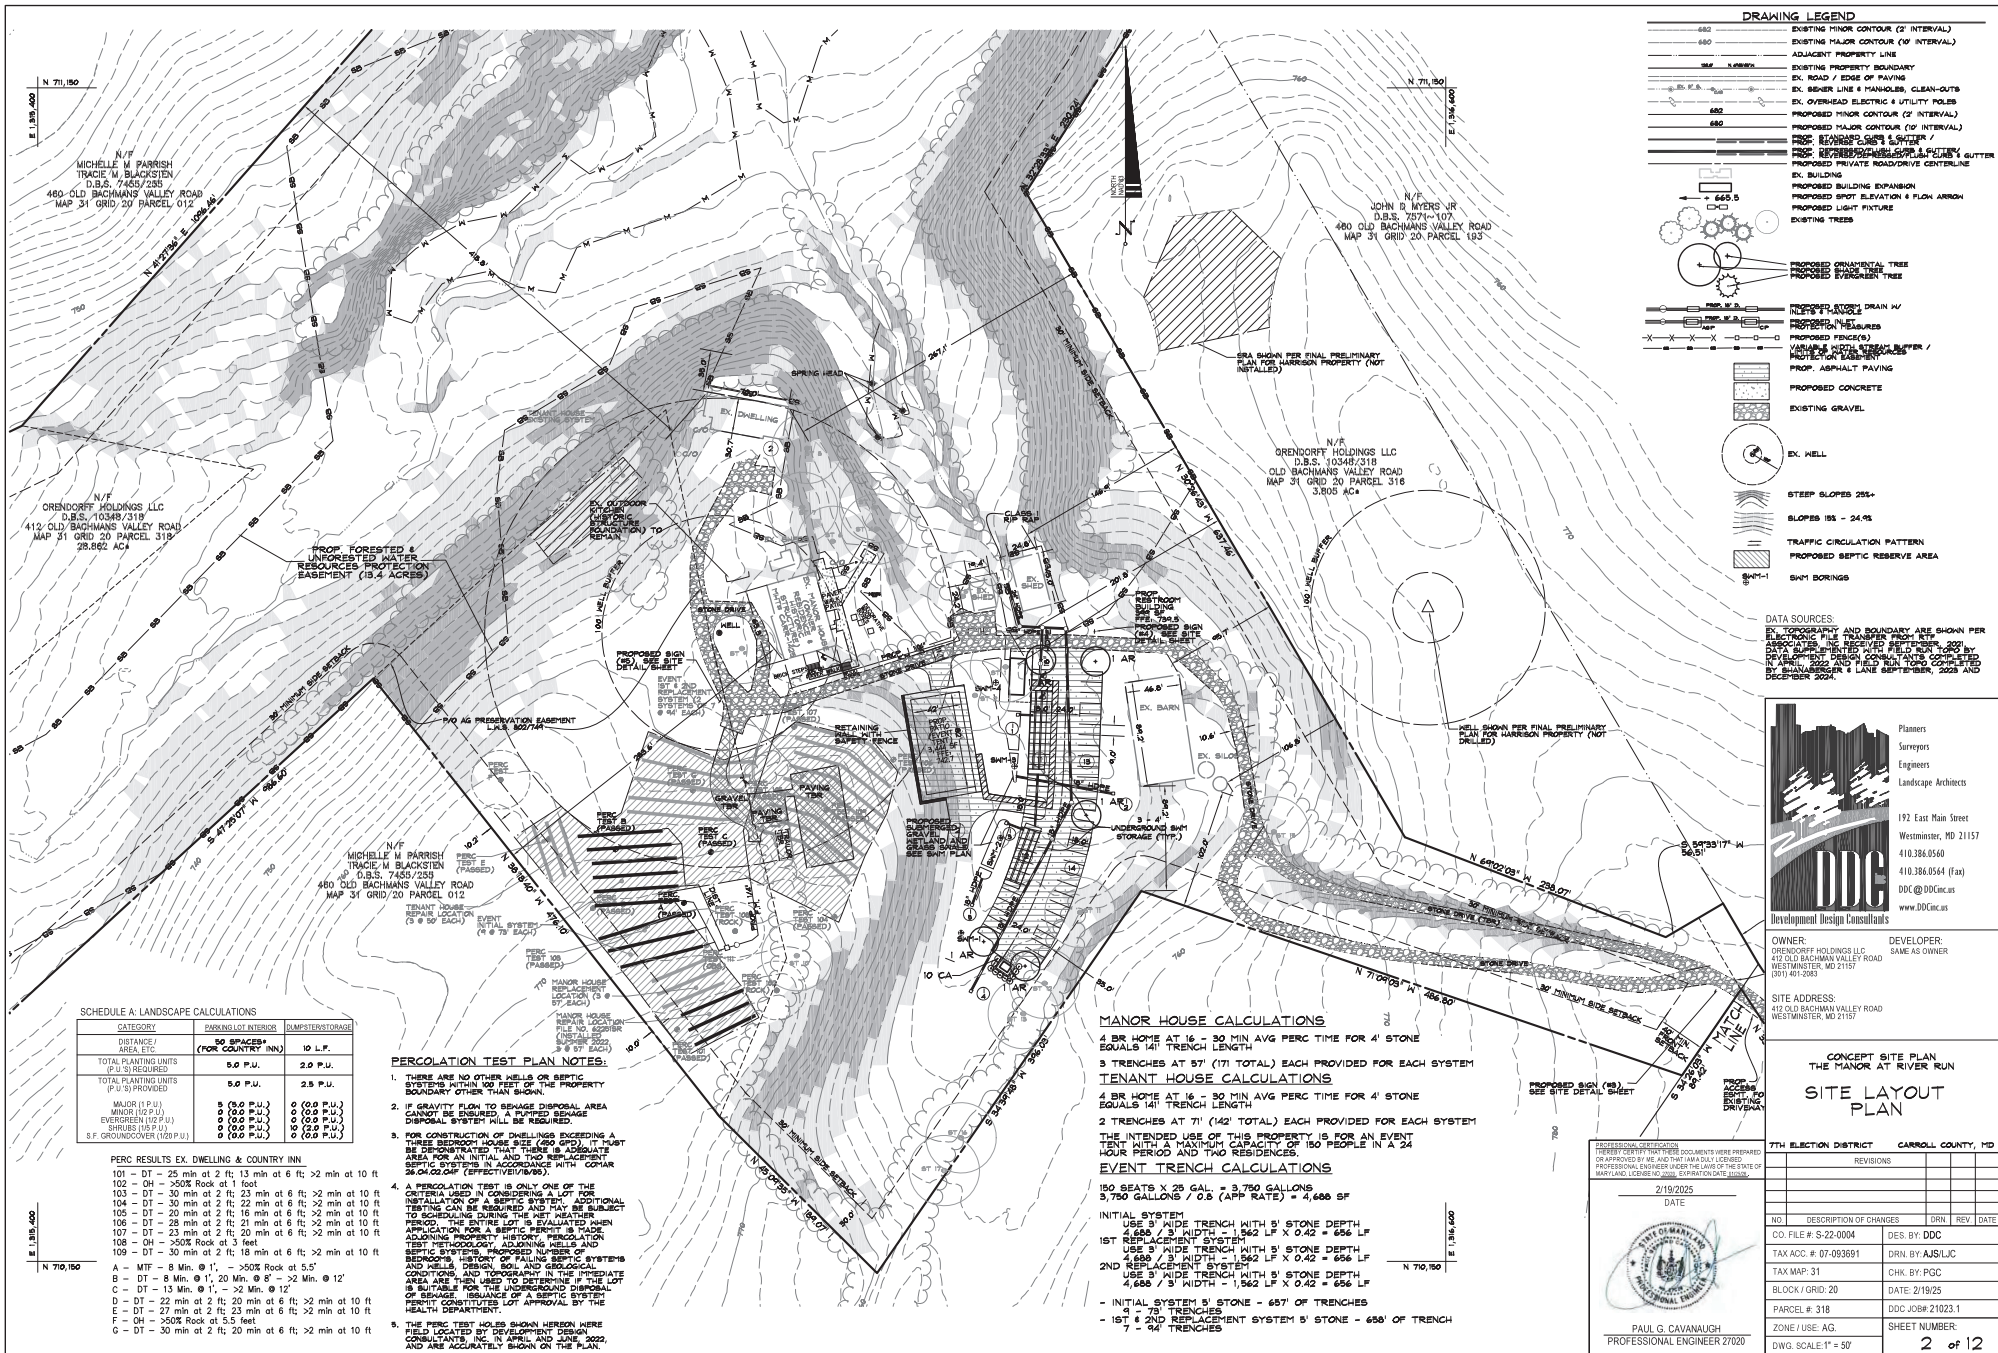

DATA SOURCES:

EXISTING MAJOR AND BOUNDARY ARE SHOWN PER ELECTRONIC FILE TRANSFER FROM THE DEVELOPER'S SURVEYOR. THE DEVELOPER'S SURVEYOR IS RESPONSIBLE FOR THE ACCURACY OF THE DATA. 

Planners
Surrey
Engineers
Landscape Architects

192 East Main Street
Westminster, MD 21157
410.386.6560
410.386.6564 (Fax)
DDC@DDCinc.us
www.DDCinc.us

Development Design Consultants

OWNER:
GRENDORFF HOLDINGS LLC
412 OLD BACHMANS VALLEY ROAD
WESTMINSTER, MD 21157
(301) 461-2083

DEVELOPER:
SAME AS OWNER

SITE ADDRESS:
412 OLD BACHMANS VALLEY ROAD
WESTMINSTER, MD 21157

**CONCEPT SITE PLAN
THE MANOR AT RIVER RUN
SITE LAYOUT
PLAN**

7TH ELECTION DISTRICT CARROLL COUNTY, MD

NO.	DESCRIPTION OF CHANGES	DRN	REV	DATE
CO. FILE #	S-22-0004	DES. BY	DDC	
TAX ACC. #	S-22-063691	DRN. BY	AJSLJC	
TAX MAP	31	CHK. BY	PGC	
BLOCK / GRID	20	DATE	2/19/25	
PARCEL #	318	DDC JOB #	21023.1	
ZONE / USE	AG	SHEET NUMBER		
DWG. SCALE	1" = 50'			

PAUL G. CAVANAUGH
PROFESSIONAL ENGINEER 27020

2 of 12
5-22-0004