


\*\*\* SEE DECK CODE COMPLIANCE GUIDELINES FOR MINIMUM SPECIFICATIONS

EXISTING HOUSE

REMOVE SIDING AND PROVIDE FLASHING  
BEHIND LEDGER AND Z FLASHING OVER LEDGER

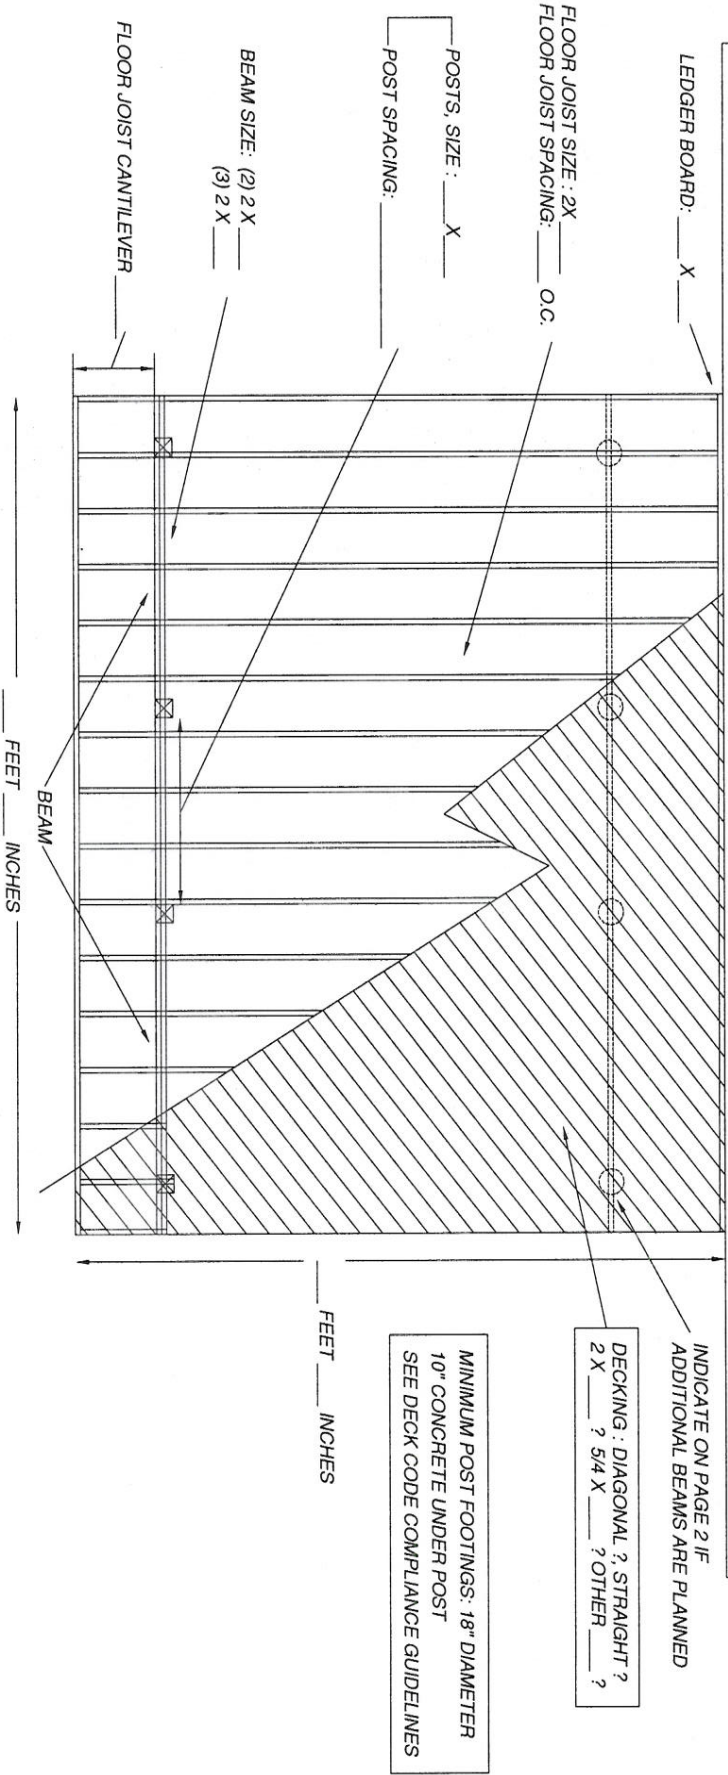

DECK FLOOR FRAMING PLAN EXAMPLE