


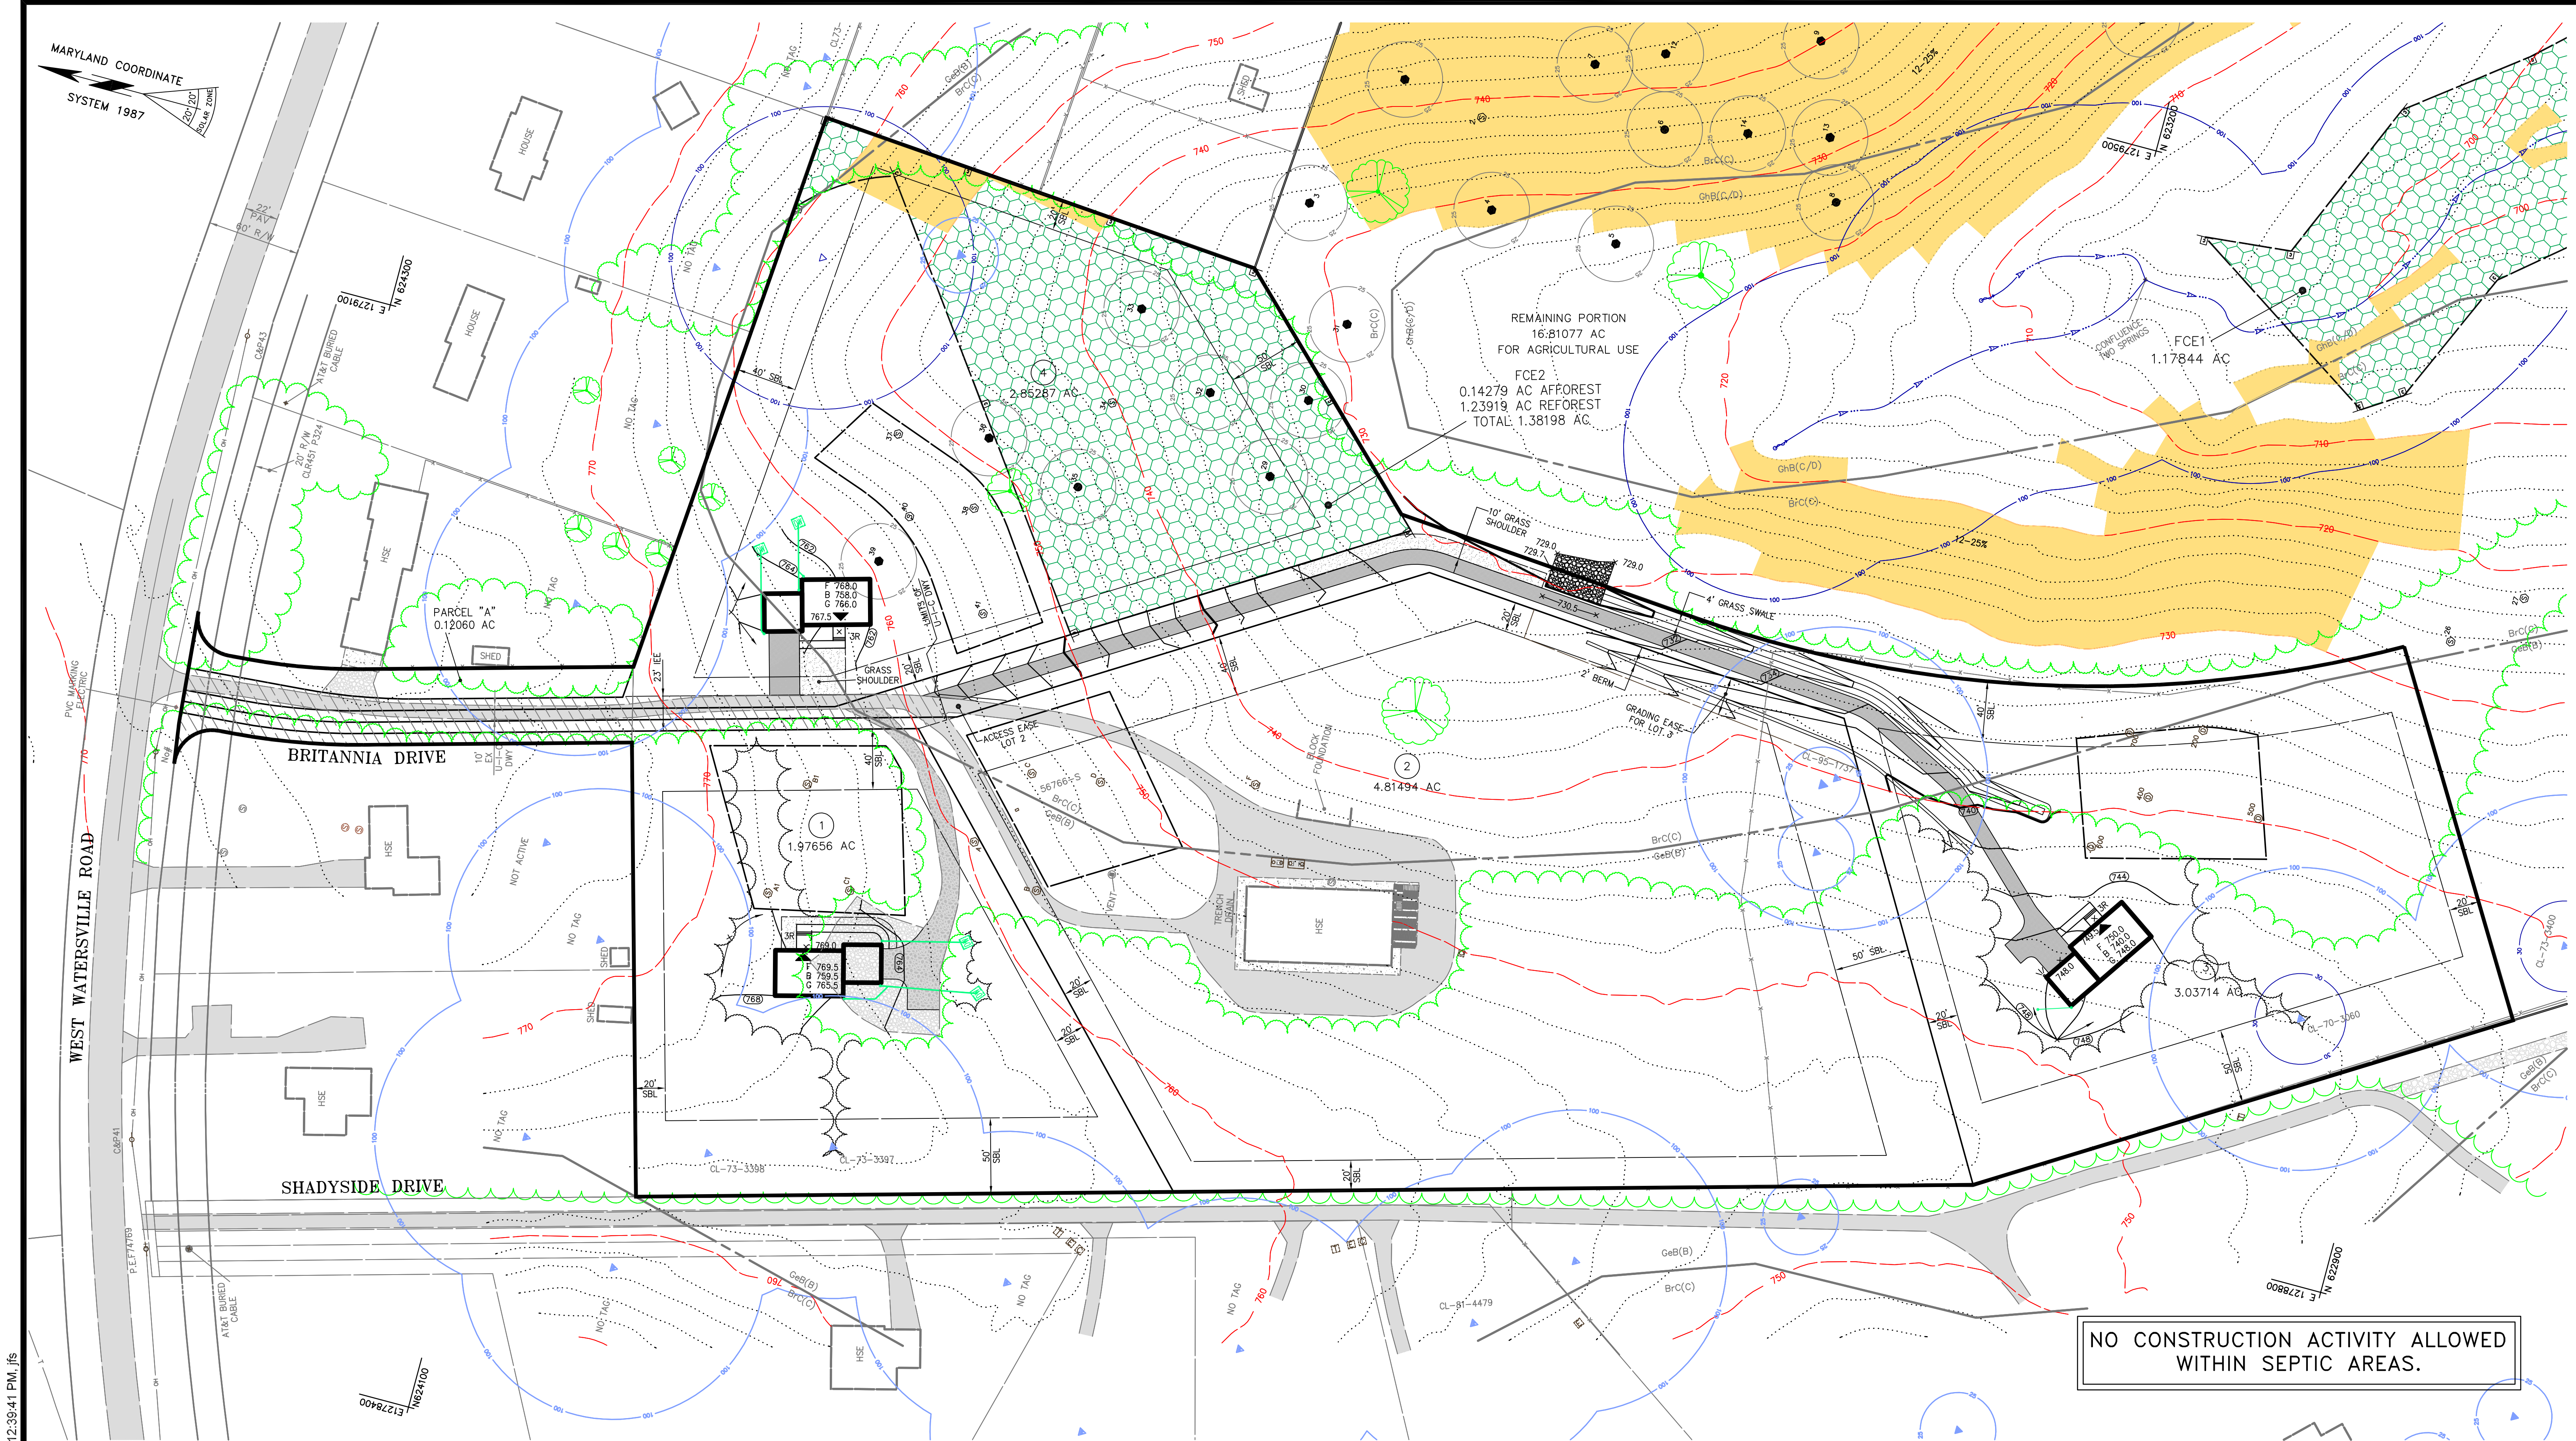

I:\CAD\03438\77250\0001-02.DWG, Map, 2026-01-16 12:39:41 PM, jfs

NO CONSTRUCTION ACTIVITY ALLOWED
WITHIN SEPTIC AREAS.

LAYOUT PLAN
BRITANNIA ESTATES
ON BRITANNIA DRIVE NEAR MT AIRY
13TH ELECTION DISTRICT CARROLL COUNTY, MD.
DRS ASSOCIATES
LAND DESIGN CONSULTANTS
52 WINTERS STREET WESTMINSTER, MARYLAND 21157
410-848-4060 410-876-6040

REV.No.	DATE	BY	DESCRIPTION	DATE: 2024-12-17
				SCALE: 1"=50'
				SHT.NO.: 2 OF 6
				DWG.: CC01-02
COPYRIGHT©2024 BY DRS ASSOCIATES This document is work product of DRS Associates and may not be copied, used, published or disseminated in whole or in part in any manner without the written permission of DRS Associates, except by governmental agencies having jurisdiction, once executed and accepted.				CoCoFile P-25-0029