



W:\PROJECTS\202601.0001\SitePlan\Sheet\Concept\05-01.dwg, 6/17/2026

This drawing is the property of Wallace Montgomery, LLC and is prepared for the exclusive use of its clients at the location indicated. No other use is authorized or intended.

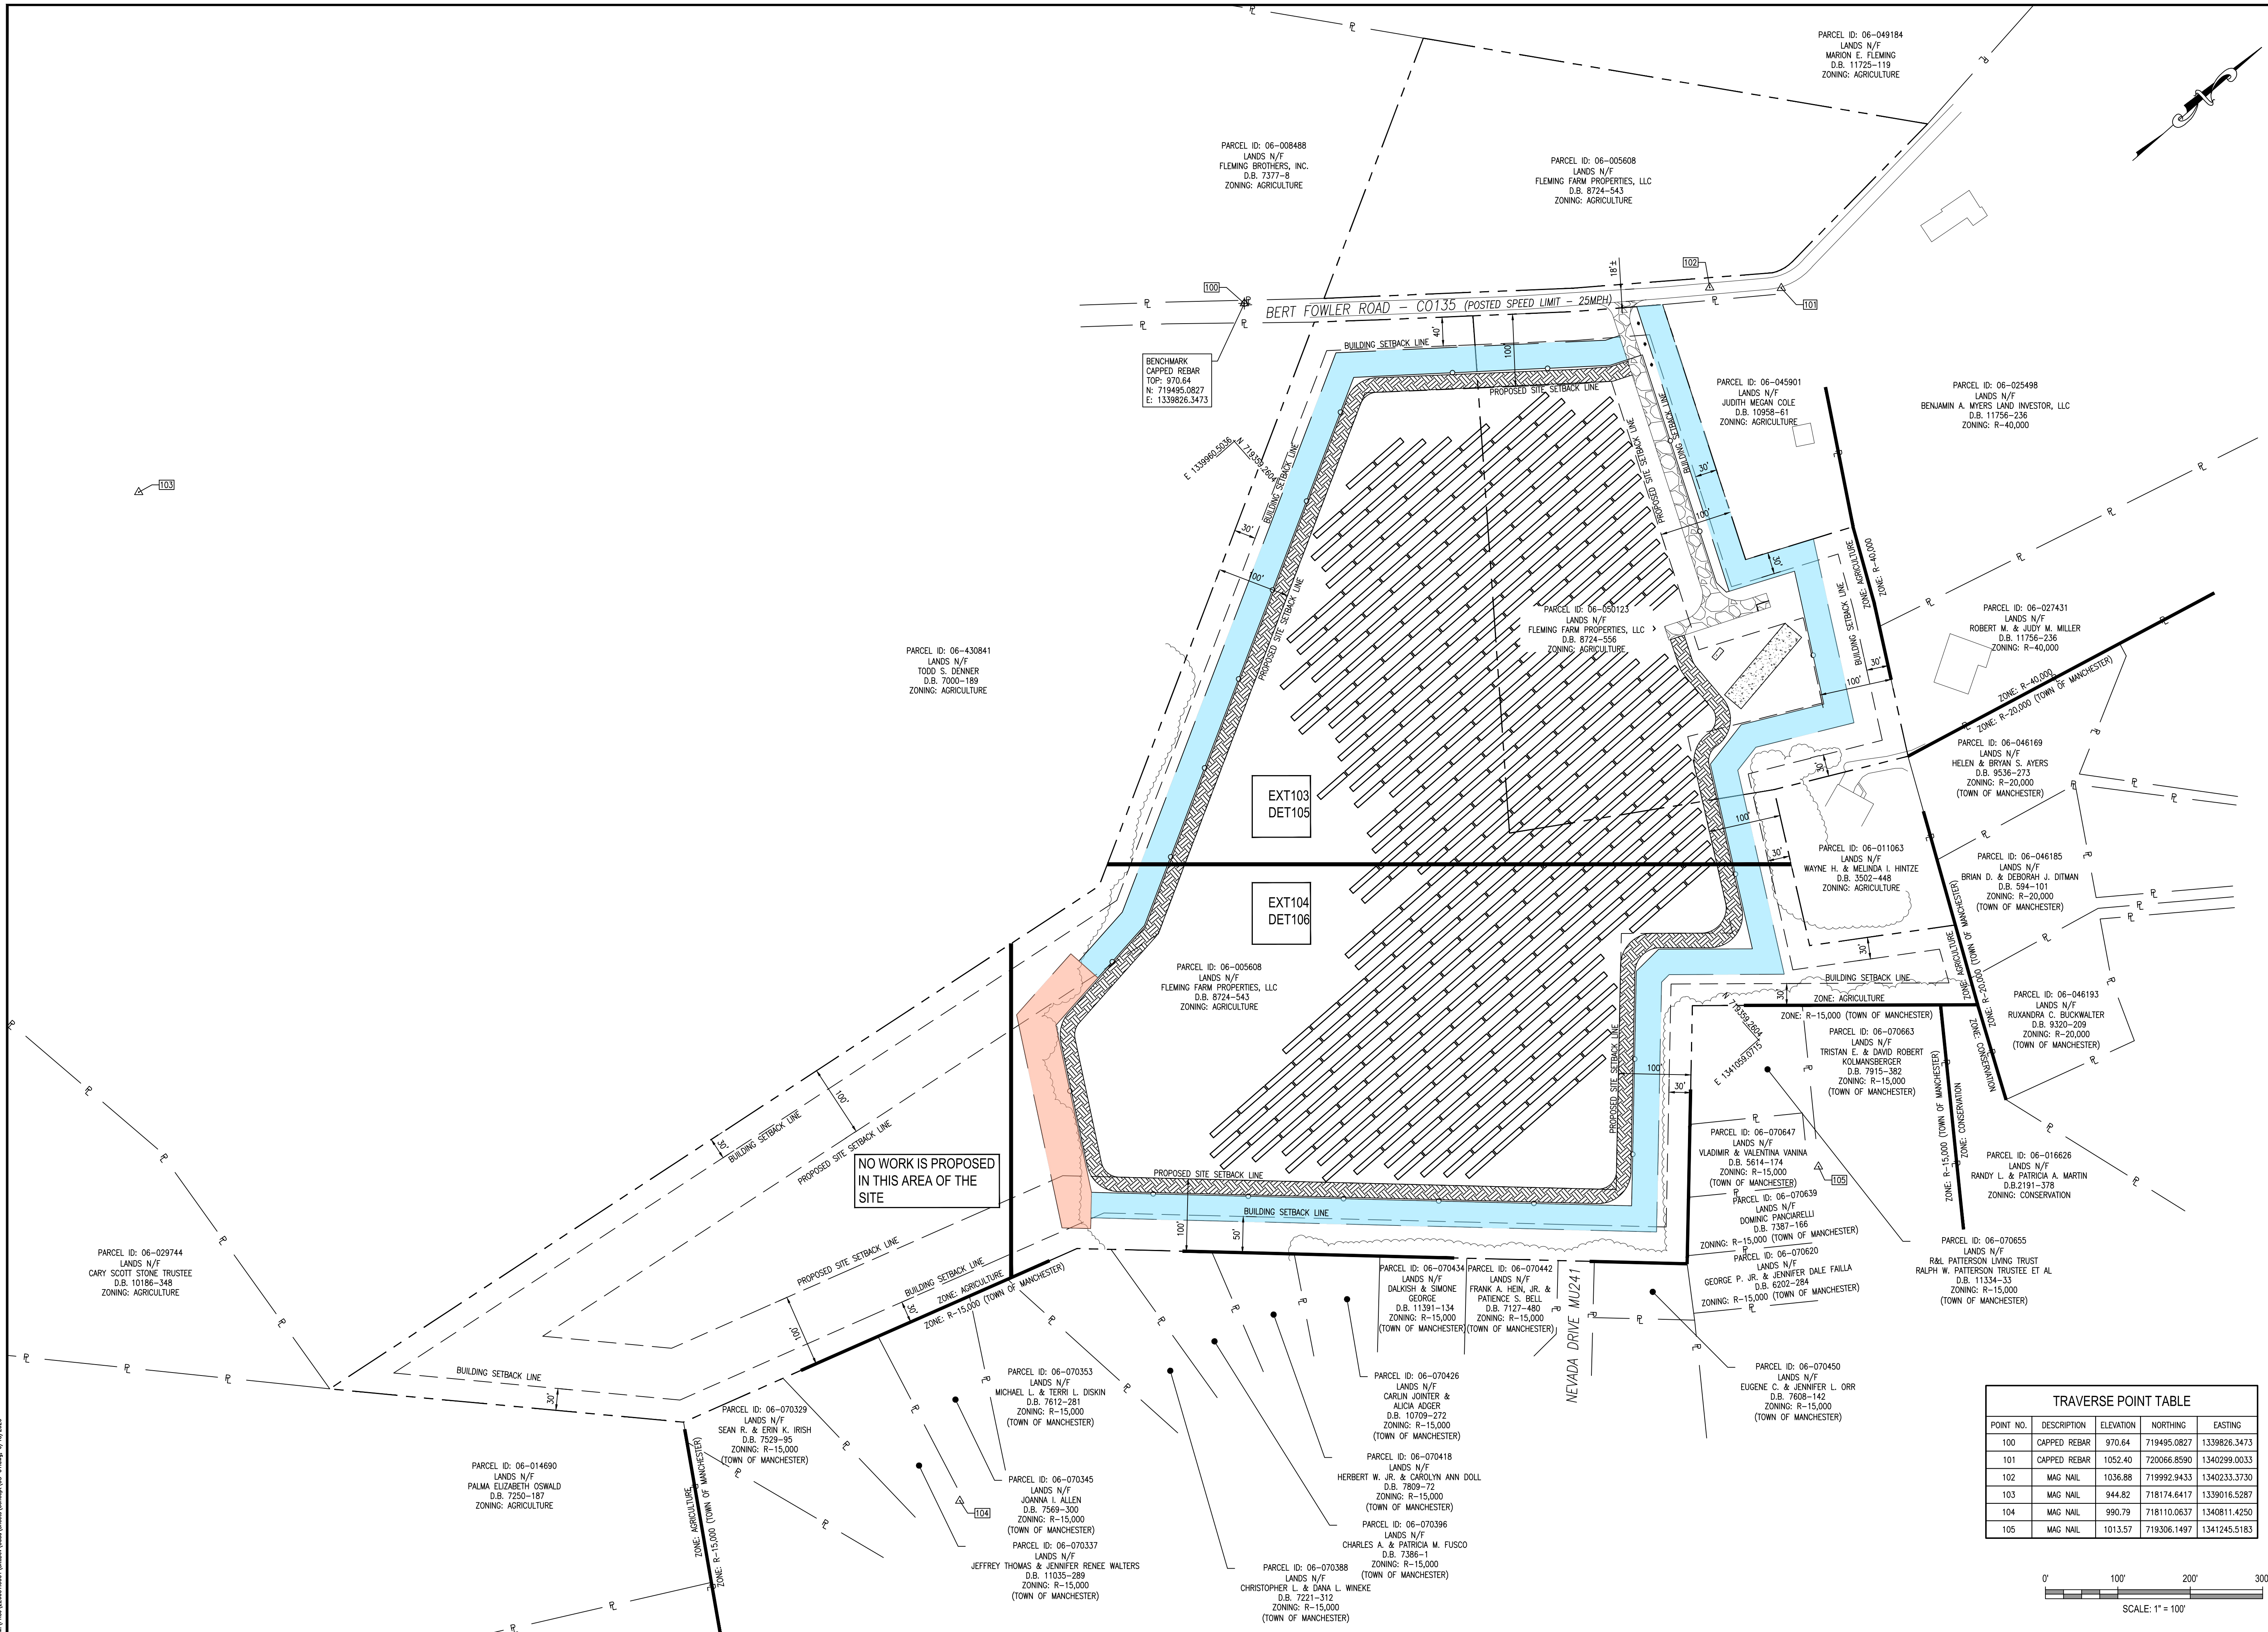

TRAVERSE POINT TABLE				
POINT NO.	DESCRIPTION	ELEVATION	NORTHING	EASTING
100	CAPPED REBAR	970.64	719495.0827	1339826.3473
101	CAPPED REBAR	1052.40	720066.8590	1340299.0033
102	MAG NAIL	1036.88	719992.9433	1340233.3730
103	MAG NAIL	944.82	718174.6417	1339016.5287
104	MAG NAIL	990.79	718110.0637	1340811.4250
105	MAG NAIL	1013.57	719306.1497	1341245.5183

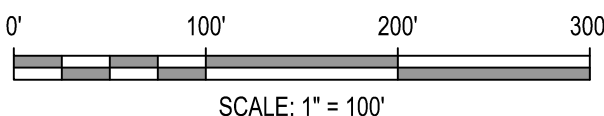

WALLACE
MONTGOMERY

REVISIONS/ADDENDUMS

SEAL

PROJECT
SHEET TITLE

OVERALL INDEX PLAN

AGENCY
SUBMISSION

JUNE 18, 2026

DRAWN
SCALE

DLD/FRM
SCALE

CHC/D/DESIGNER
SHEET NO.

PROJECT NO.
COUNTY FILE NO.

226001.0001
S-26-0051

ARENA ASTER SOLAR LLC
FOR
ARENA ASTER SOLAR, LLC
MAP 0032, GRID 0004, PARCEL 0540
HAMPSTEAD, SIXTH DISTRICT, CARROLL COUNTY, STATE OF MARYLAND
EXISTING USE: AGRICULTURAL FIELD PROPOSED USE: SOLAR FARM