




VICINITY MAP

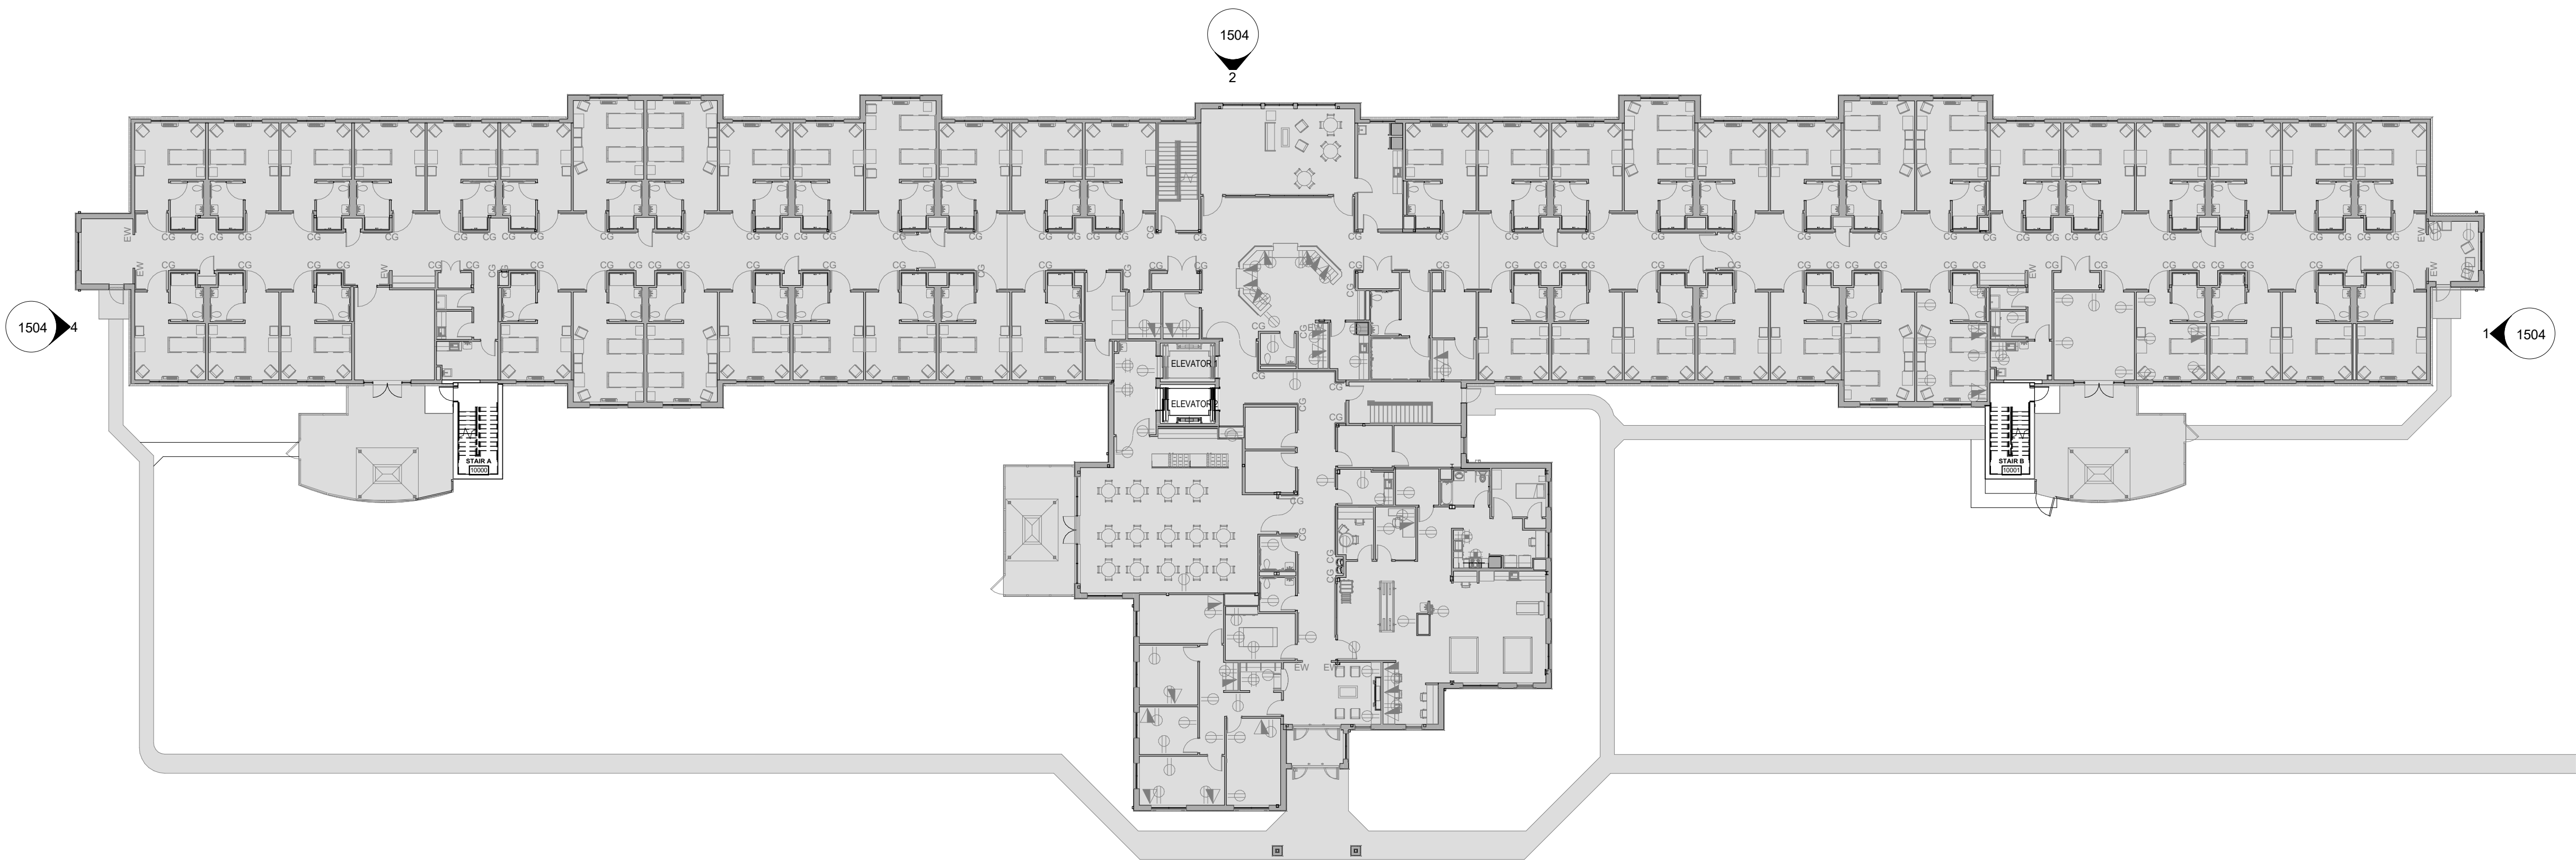

GENERAL NOTES & PLAN DETAILS

- TAX MAP: 46, BLOCKS: 13 & 14, PARCEL: 652, 770 & 842
- PREVIOUS APPROVED C.C. FILE NO.: S-18-0013
- EXISTING HEIGHT: 899' 10 7/8"
- PROPOSED HEIGHT: 898' 2 5/8"
- BUILDING MATERIALS AND COLORS: BRICK AND VINYL SIDING TO MATCH EXISTING (AS SHOWN IN RENDERINGS)

EXISTING PARKING SCHEDULE

- 1 SPACE FOR EVERY FOUR BEDS PLUS 1 SPACE FOR EVERY TWO EMPLOYEES ON MAXIMUM SHIFT
- 60 BEDS/4=15 PLUS 30 EMPLOYEES/2= 15
- 30 TOTAL SPACES REQUIRED
- 73 PARKING SPACES PROVIDED

PARKING SCHEDULE FOR ADDITION

- 1 SPACE FOR EVERY FOUR BEDS PLUS 1 SPACE FOR EVERY TWO EMPLOYEES ON MAXIMUM SHIFT
- 40 BEDS/4=10 PLUS 18 EMPLOYEES/2= 9
- 30+19=49 TOTAL SPACES REQUIRED (FOR 100 BEDS)
- 73 PARKING SPACES PROVIDED

Owner/Developer

CARROLL HOSPITAL CENTER
200 Memorial Ave.
Westminster MD, 21157
410-871-6761

Architects/Planners

WILMOT SANZ
77 Upper Rock Circle, Suite 100
Rockville, MD 20850
301-590-2900

LIFEBRIDGE HEALTH

ATLEE HILL NURSING HOME SECOND FLOOR ADDITION

297 Stoner Ave, Westminster, MD 21157
7th Election District, Carroll County

C.C. FILE NO.: S-26-0017

SHEET: 0100-TTL (1 of 5)